


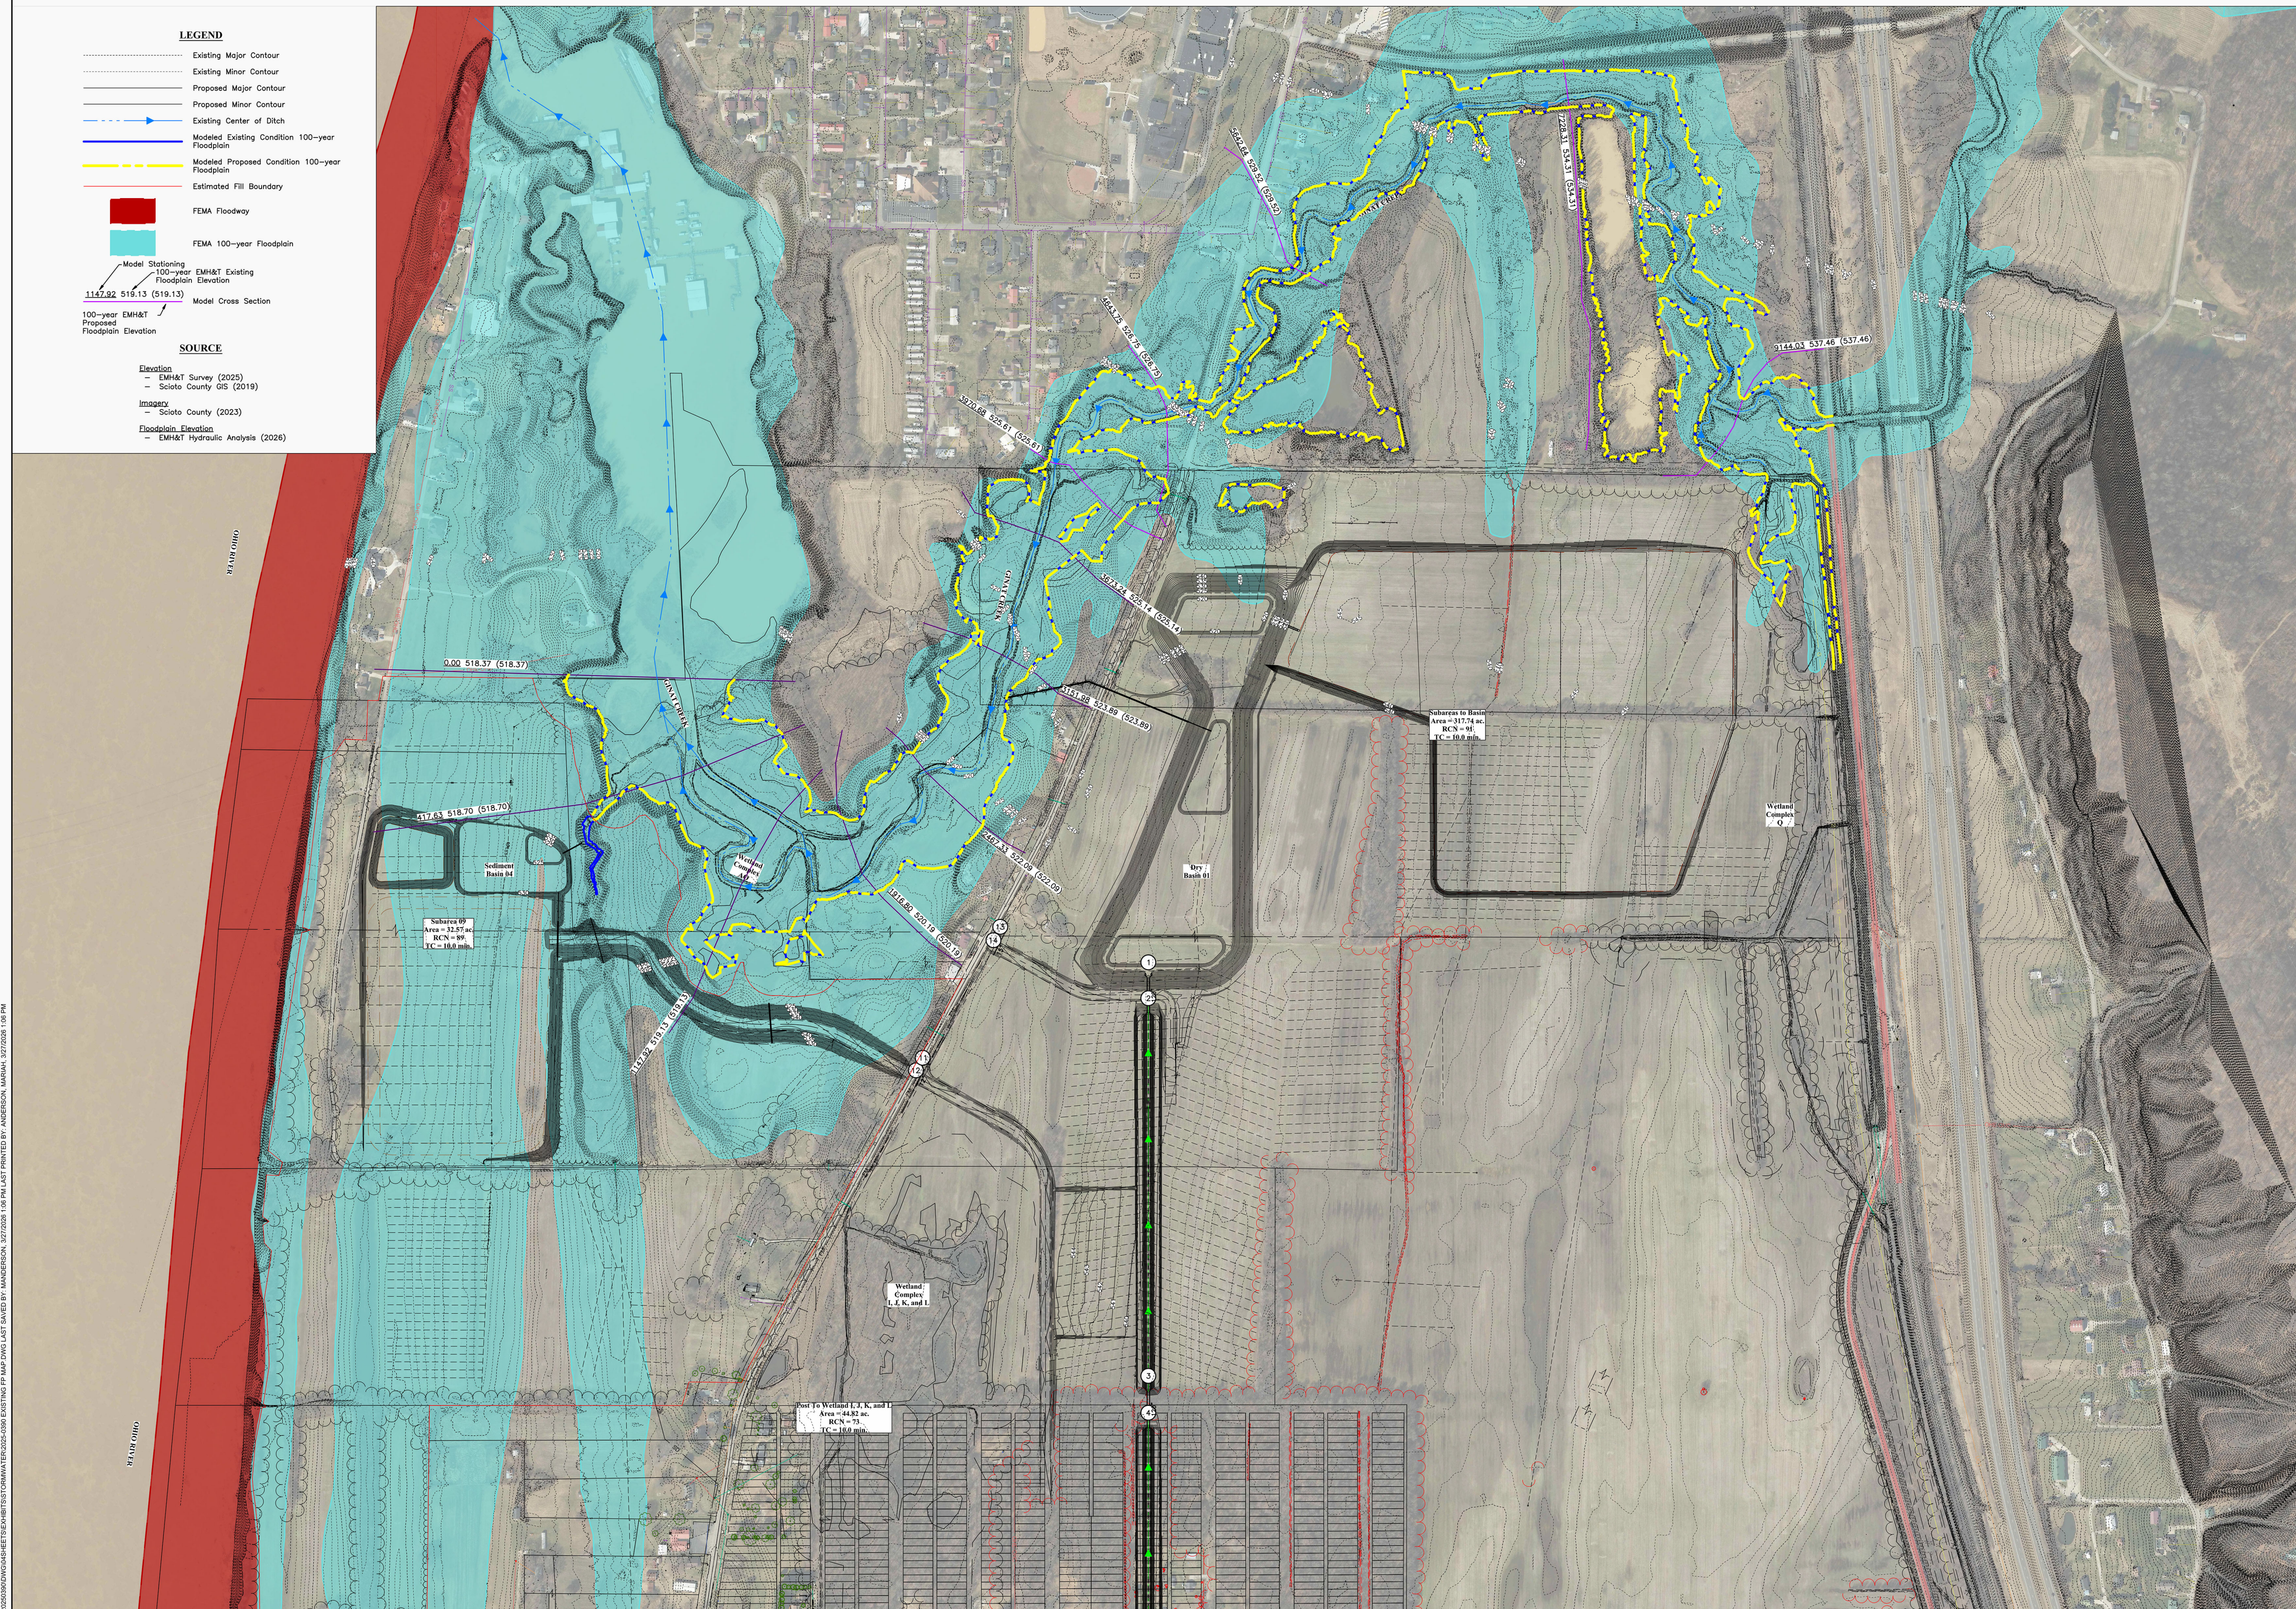

ARCHITECTURE:	STRUCTURE:	MEP:	CIVIL:
XXX XXX	XXX XXX	XXX XXX	EMH&T ENGINEERS, SURVEYORS, PLANNERS, SCIENTISTS
XXX PH. XXXX	XXX PH. XXXX	XXX PH. XXXX	5500 NEW ALBANY ROAD COLUMBUS, OH 43054 PH. (614) 775-4500 FX. (614) 775-4800

DZL-1A
NOT FOR CONSTRUCTION
2026-03-27

[illegible]

DRAWN:	DZL-1A
APPR'VD:	XXXX GALLIA PIKE FRANKLIN FURNACE, OH 45629
	PROJ. NO. xxxxxxxx

FLOODPLAIN WORK MAP

SHEET NUMBER:
Exhibit 1

PHASE: CAMPUS PLANNING

KEYPLAN